




south elevation

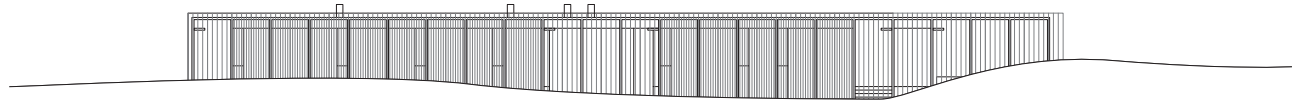




north elevation

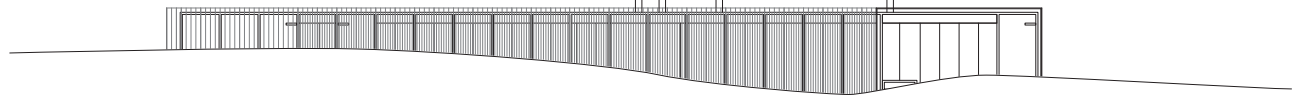


east elevation

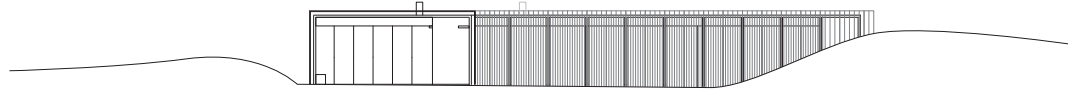


section A

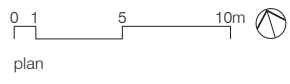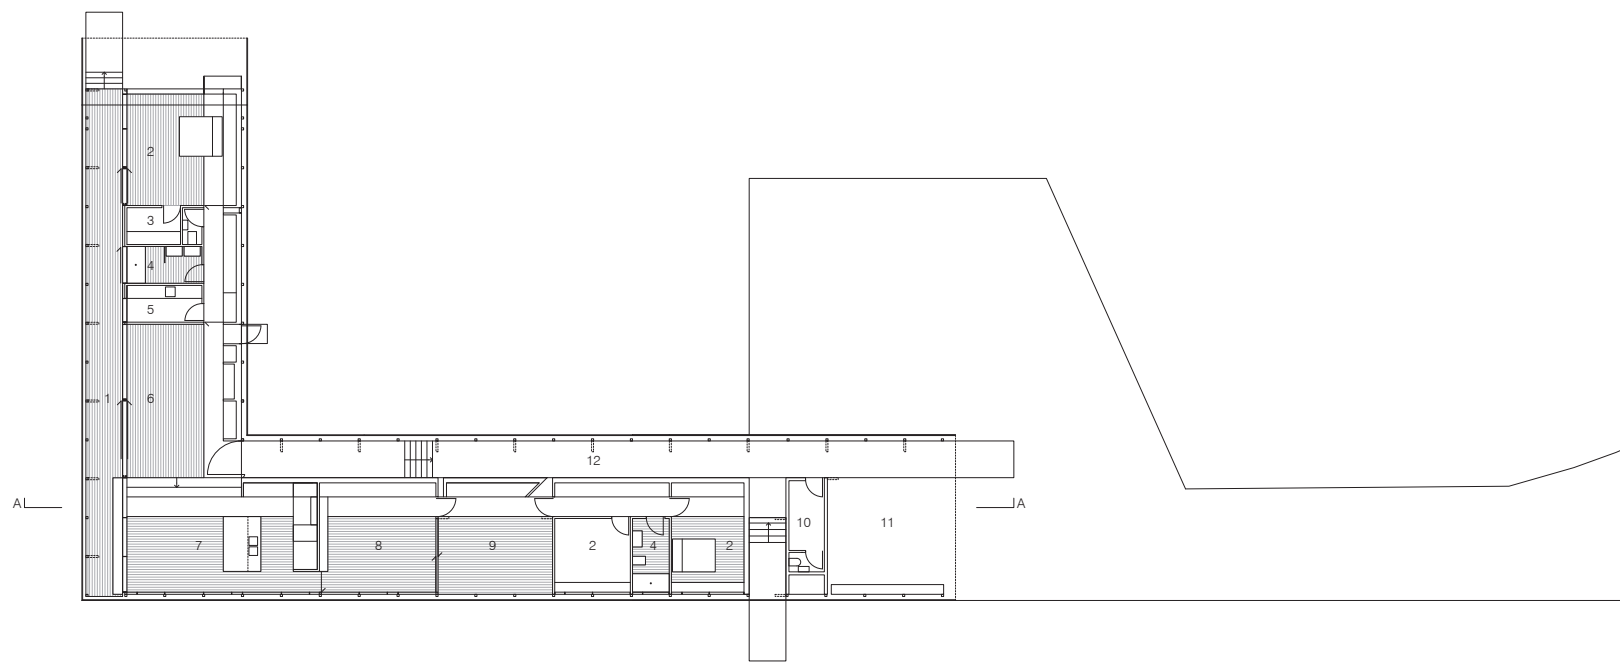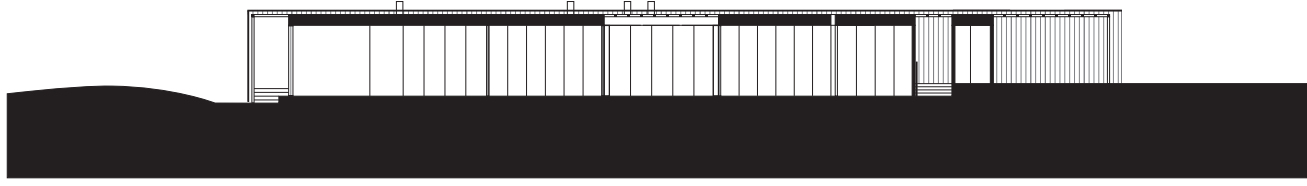

plan

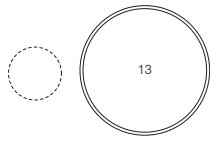

- legend
- 1 deck
- 2 bedroom
- 3 robe
- 4 bathroom
- 5 laundry
- 6 living
- 7 kitchen / meals
- 8 sitting room
- 9 terrace
- 10 shed
- 11 carport
- 12 walkway
- 13 water tank

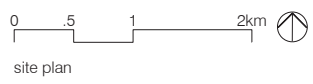

site plan

